


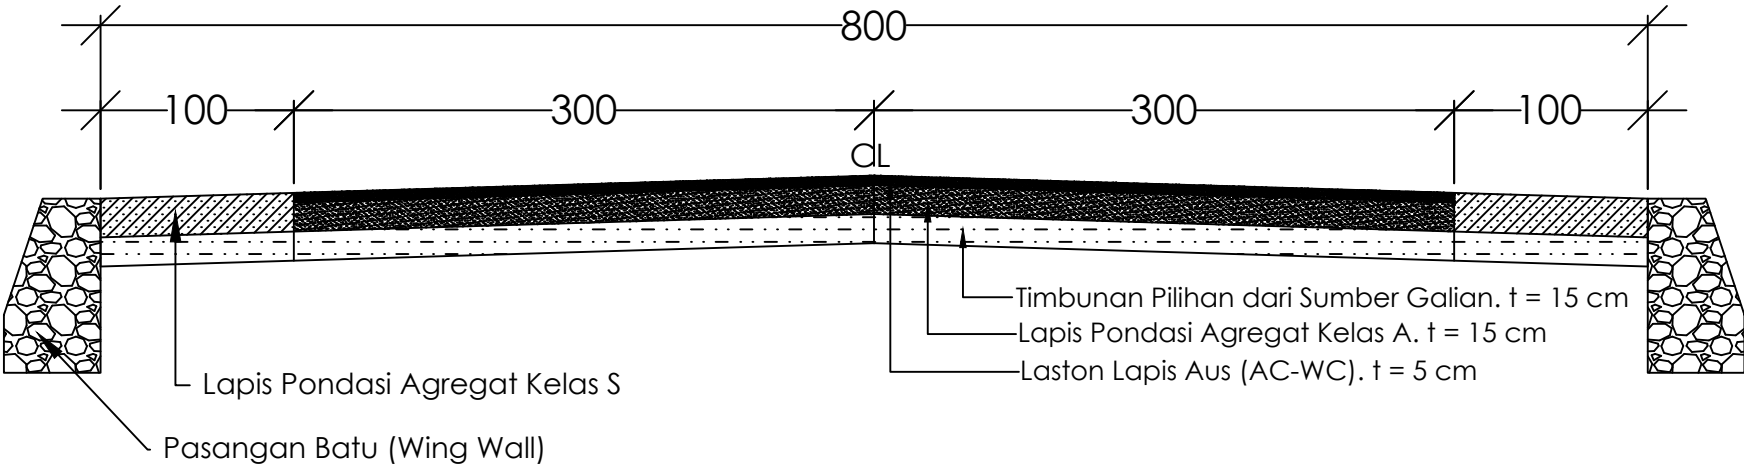

TYPICAL 02

NO	STATIONING	PANJANG	KANAN / KIRI	KET
1	STA 07+340 - STA 07+375	35 M1	Kanan/Kiri	
2	STA 09+250 - STA 09+300	50 M1	Kanan/Kiri	
3	STA 09+890 - STA 09+940	50 M1	Kanan/Kiri	